




# West Texas Dance Classic • Lubbock HS Map



- Spectator Entrance
- Concessions
- T-shirt Sales


Spectator Parking Lot

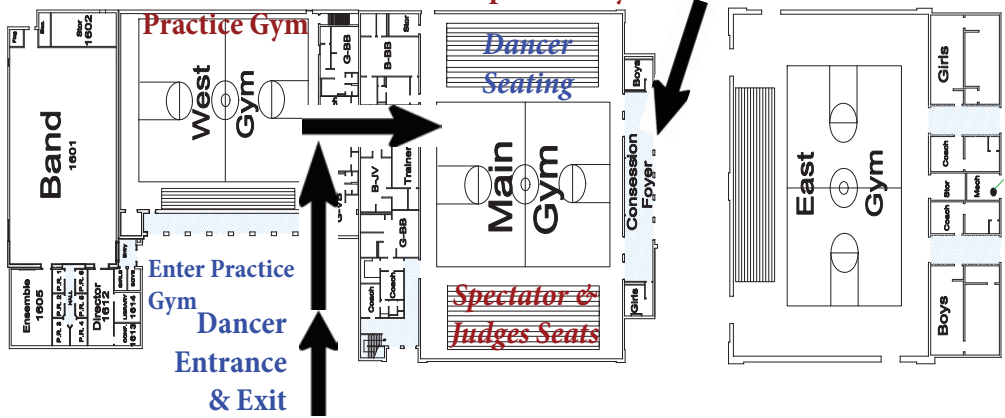

NOTES:



Team Bus Drop Off Here Career

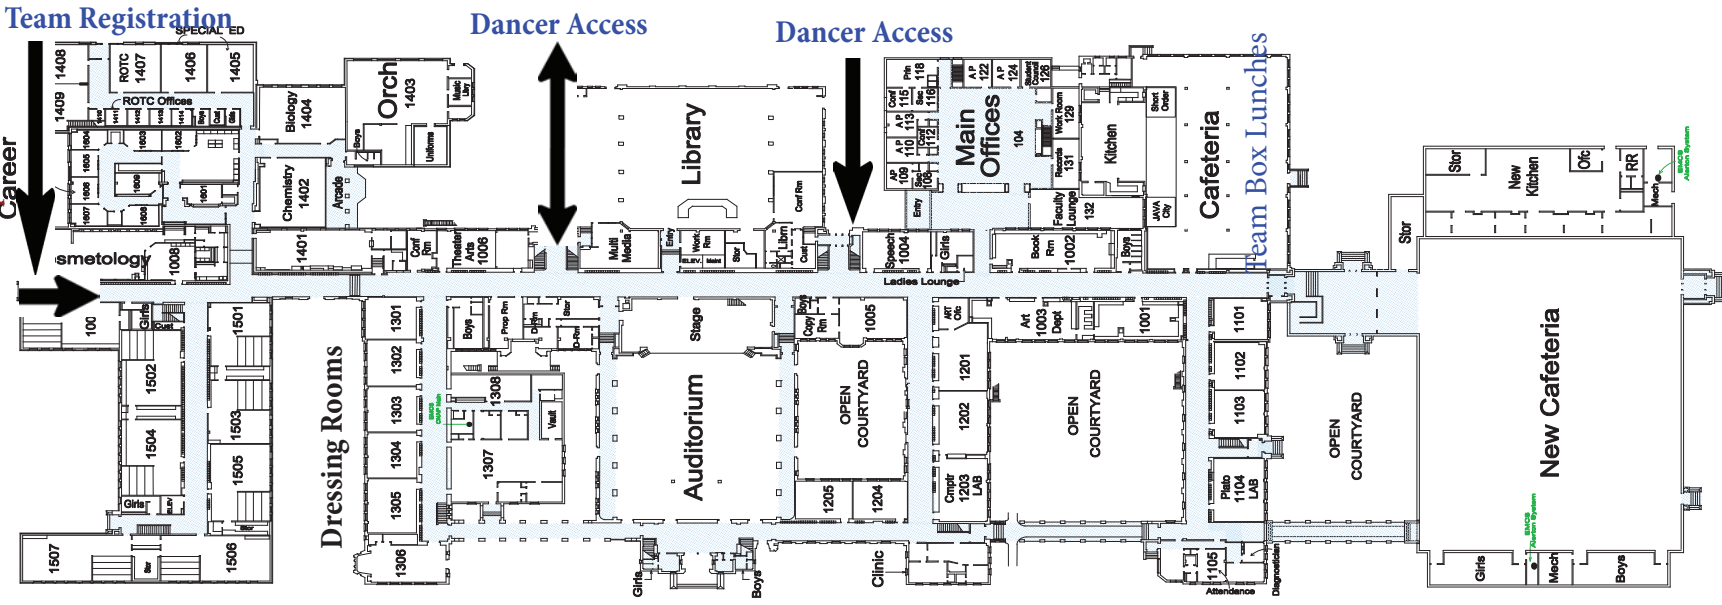

**Lubbock High**  
LUBBOCK, TEXAS  
SCALE: 1/80 = 1" = 80'

Lubbock High School  
First Floor



**FLOOR PLAN**

PROJECT: DesignCAD 3D MAX 14: LHS 2013 1stFlr - MASTER 6-12-14.dwg

Drawn By: JDM  
Jun 14

SHEET  
1 of 3